




FRONT ELEVATION

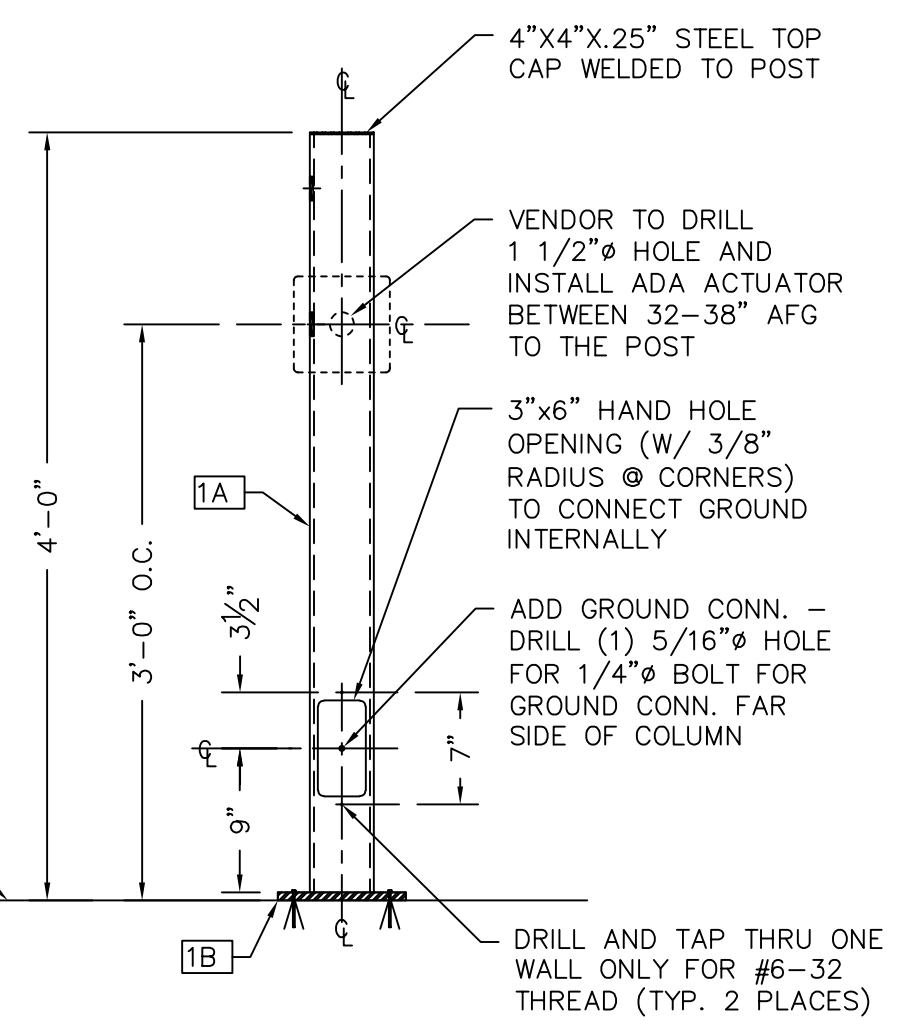


RIGHT SIDE ELEVATION

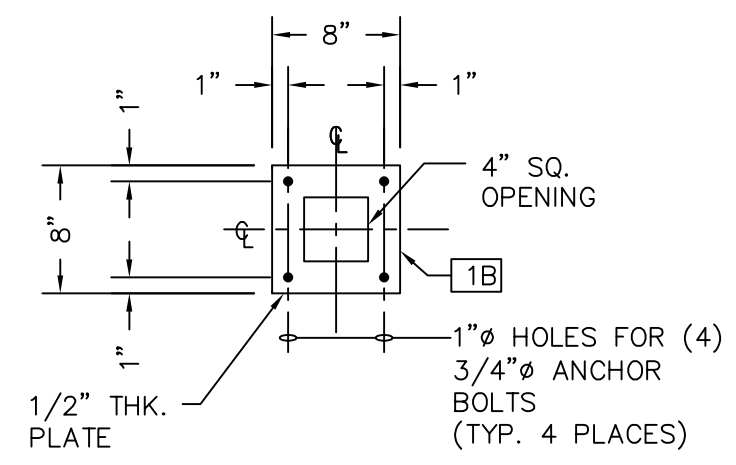

BASE PLATE - PLAN

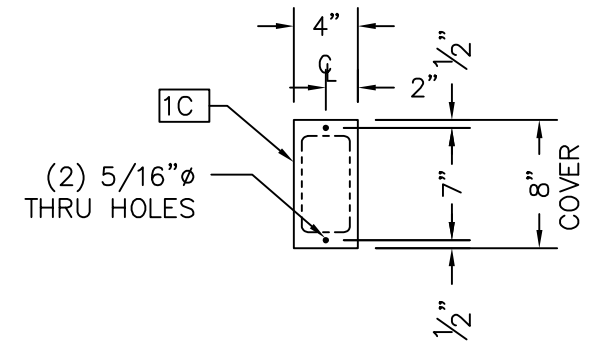

HAND HOLE COVER PLATE ELEVATION

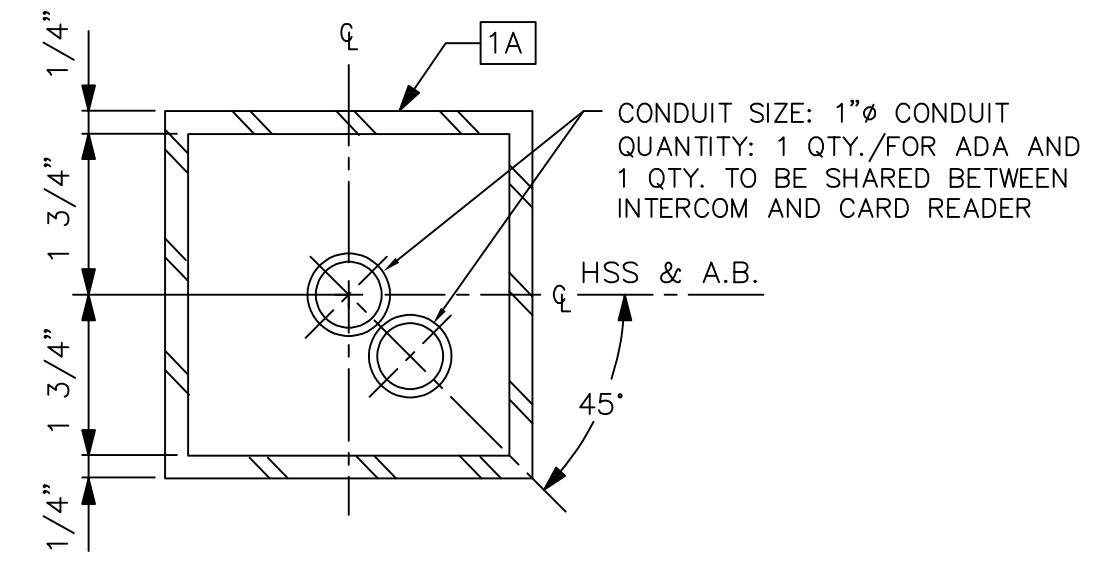

PEDESTAL - PLAN SCALE: NTS

BILL OF MATERIAL			LENGTH	
PC MK	REQD	DESCRIPTION	FT	INCH
1A	1	HSS 4"x4"x1/4"	4'-6"	54"
1B	1	PL 1/2" 8"x8", ASTM A36	-	-
1C	1	PL 1/4" 8"x4", ASTM A36	-	-

Note: ALL METAL TO BE PAINTED AS PER SPECIFICATIONS.



PEDESTAL FOR SECURITY / ACCESS			
REV. NO.	002	DWG. NO.	AEXT-03
REV. DATE :	12-05-23	SCALE :	1" = 1'-0"
DRAWN BY :	NBS		