


PLAN VIEW
NOT TO SCALE

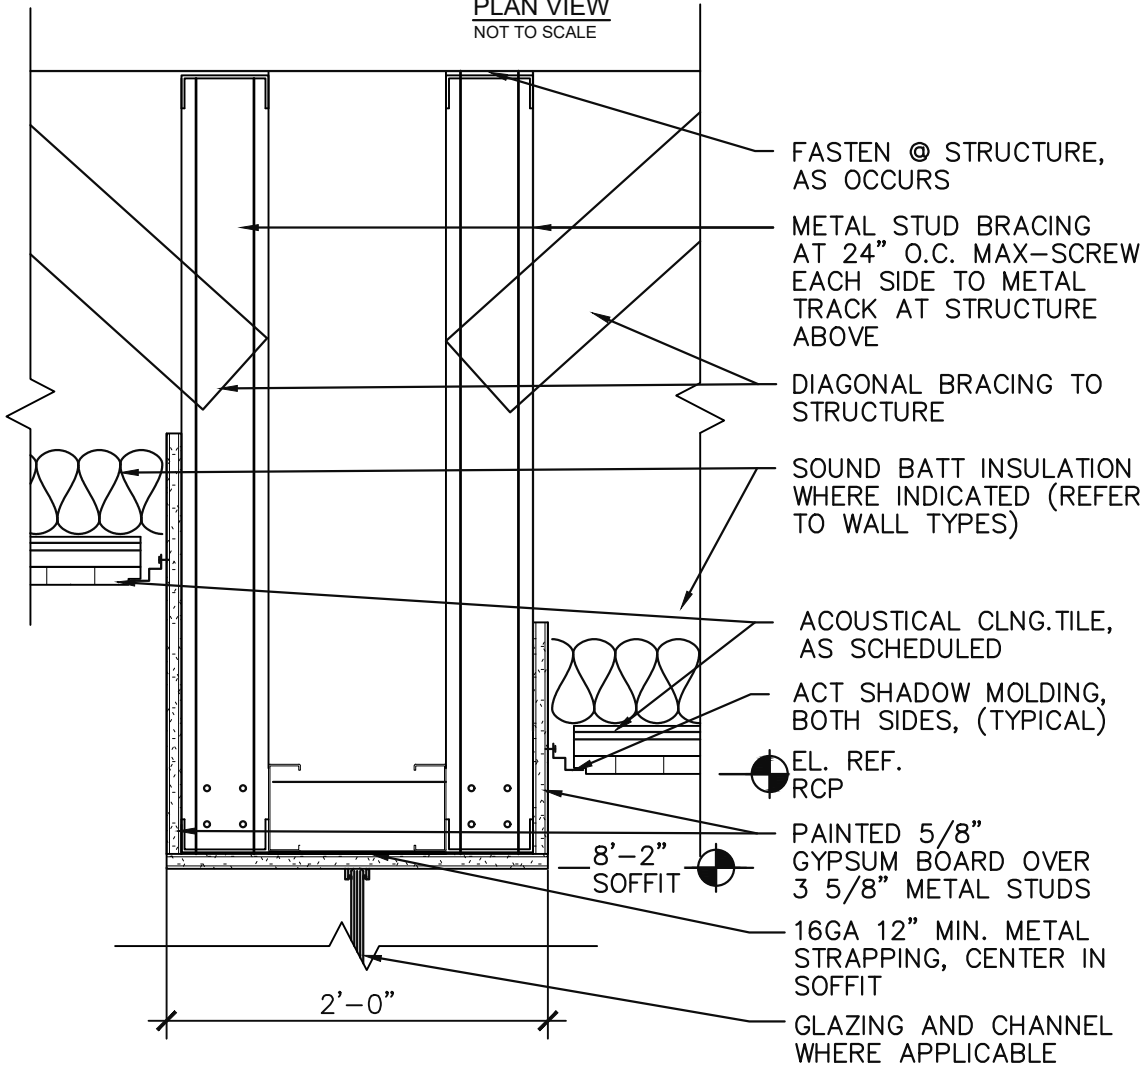

TYP. CEILING SOFFIT AT OFFICE

REV. NO. 002

REV. DATE : 04-05-21

DRAWN BY : NBS

DWG. NO.

AC-08

SCALE : 1 1/2" = 1'-0"