


BOLLARD USED AT FORKLIFT
TRAFFIC AND PEDESTRIAN
CROSSING AREAS

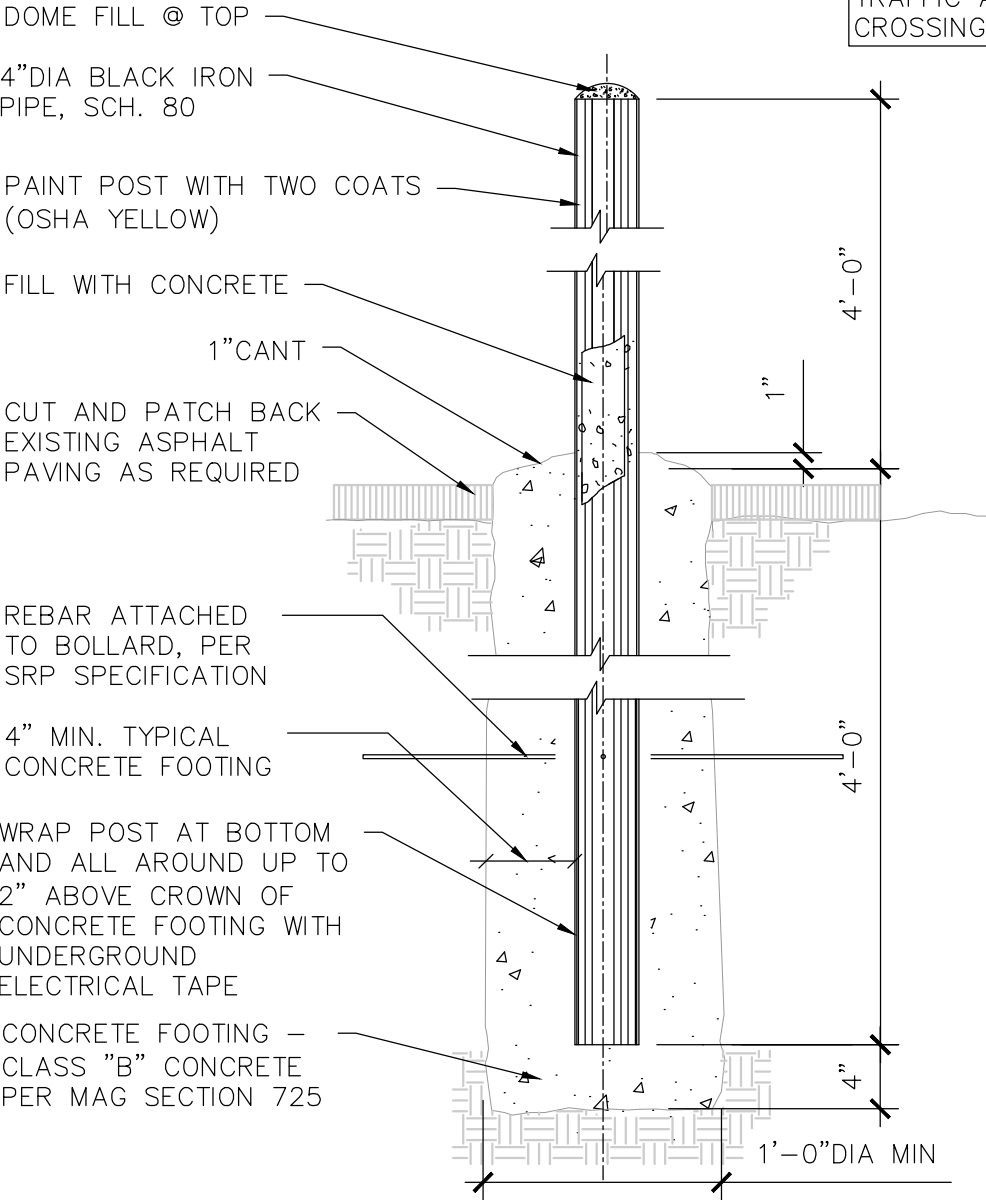

TYPICAL 4in BOLLARD DETAIL - PEDESTRIAN

REV. NO. 002	DWG. NO.
REV. DATE : 2021-12-02	AEXT-02
DRAWN BY : MM	SCALE : 1" = 1'-0"