


**NOTE**

COORDINATE WITH AV CONSULTANT AND FURNITURE VENDOR ON LOCATIONS PRIOR TO INSTALLING THE FLOOR BOX

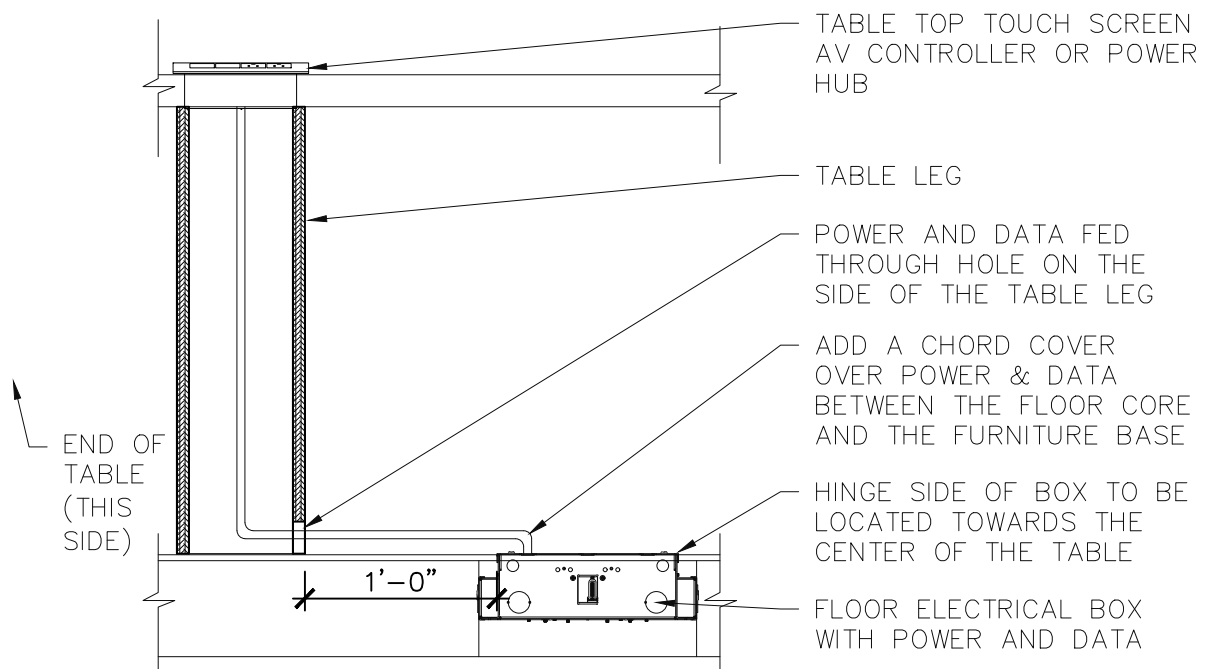

FLOOR BOX CORE -FURNITURE COORDINATION

REV. NO. 001

REV. DATE : 04-05-2021

DRAWN BY : NBS

DWG. NO.

AGD-08\_CoreFurnCoord

SCALE : 1" = 1'-0"